


PROPOSED


- INFORMATION RELATED TO WIND LOADS FOR THE DESIGN OF THIS PLAN:
1. BASIC WIND SPEED (140 MPH - 3 SEC. GUST).
 2. IMPORTANCE FACTOR (1).
 3. BUILDING CLASSIFICATION CATEGORY (0).
 4. EXPOSURE CATEGORY (B).
 5. INTERNAL PRESSURE COEFFICIENT (+/-0.18)
 6. COMPONENTS & CLADDING WIND LOADS FOR WALLS-LOCATED IN ZONE 5 (+133.3 / -47.2)

1" = 16'-0" SCALE 1/4" = 1'-0"

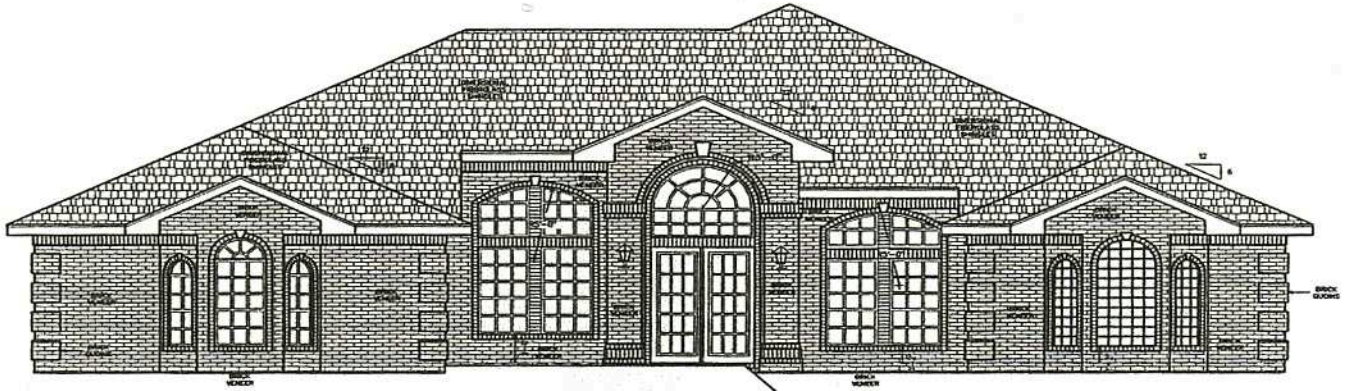


FRONT ELEVATION

SCALE 1/4" = 1'-0"

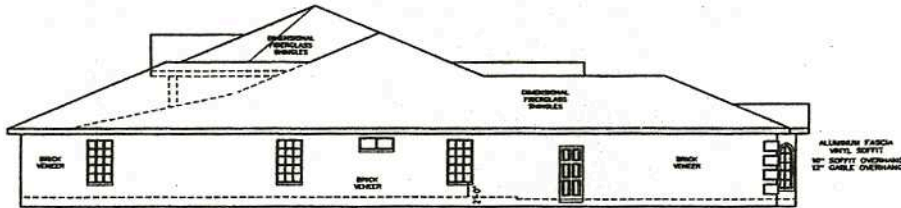


LEFT ELEVATION

SCALE 1/4" = 1'-0"

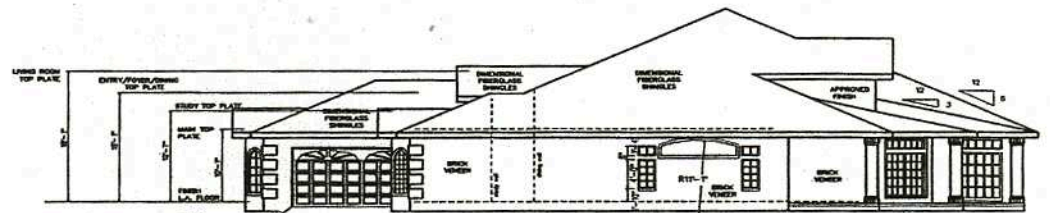

RIGHT ELEVATION

SCALE 1/4" = 1'-0"

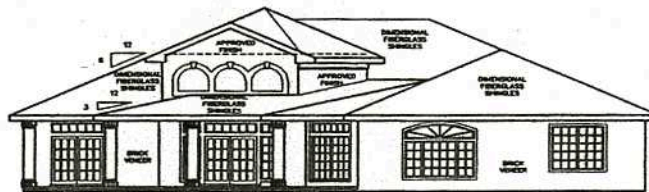

REAR ELEVATION

SCALE 1/4" = 1'-0"

ELEVATIONS

tpa
TIM POWELL & ASSOCIATES
residential designers
hurricane designers
6050 Hwy 80
Palm Beach, FL 33480
(888)994-0277

A I B D
American Institute of Building Designers
Professional Member

DEAN A. SPENCER
ENGINEERING, INC.
44472 ALTHOR, 80070
2735 SANBEL PLACE
GULF BREEZE, FL 32563
850-832-8730

Handwritten signature

| | |
|------------------------------|--------------------|
| DRAWN BY: TIM POWELL CPBD | AREA: 3662 sq. ft. |
| DATE: 06/2005 | LIVING: 725 |
| SCALE: 1/4" = 1'-0" | GARAGE: 74 |
| JOB NUMBER: A-3663-05 | COVID ENTRY: 500 |
| | TOTAL U.R.: 4961 |
| | SHEET: A 1 |

